




**GRIFFITHS ENGINEERING**  
 13 S. WASHINGTON STREET  
 SUITE 101, WASHINGTON, NJ 07003  
 PHONE: (607) 724-2400

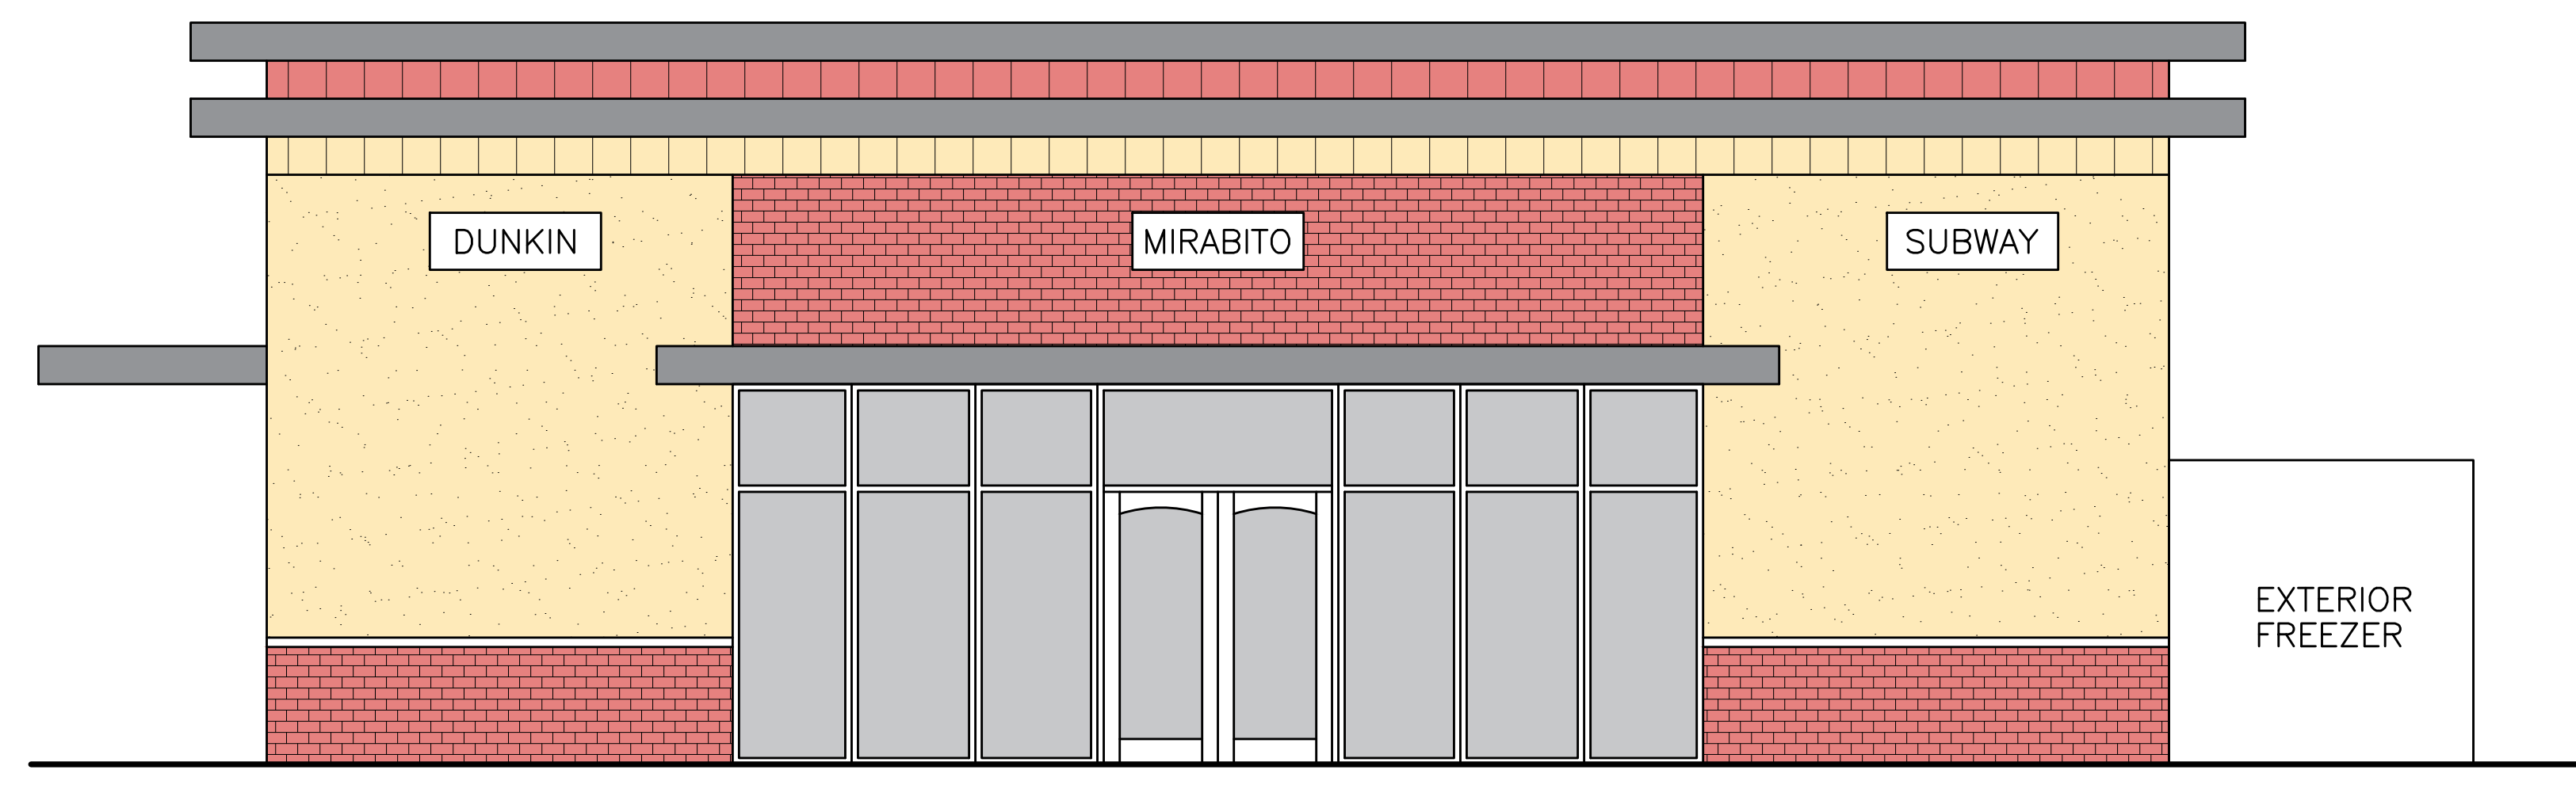


RIGHT ELEVATION

DOCUMENTATION INDEX

SHT No.	TITLE
A-1	COVER SHEET AND ELEVATIONS
A-2	ELEVATIONS
A-3	FIRST FLOOR PLAN

Designed by:	M.S.O.	Date:	3-31-2023
Drawn by:	DC	Project No.:	
Checked by:		Rev. #	
Scale:	1/4"=1'-0"	Plot Scale:	1/4"=1'-0"

UNAUTHORIZED ALTERATION OF THIS DRAWING IS PROHIBITED BY THE NEW YORK STATE EDUCATION LAW, SECTION 2005, SUBSECTION 6.

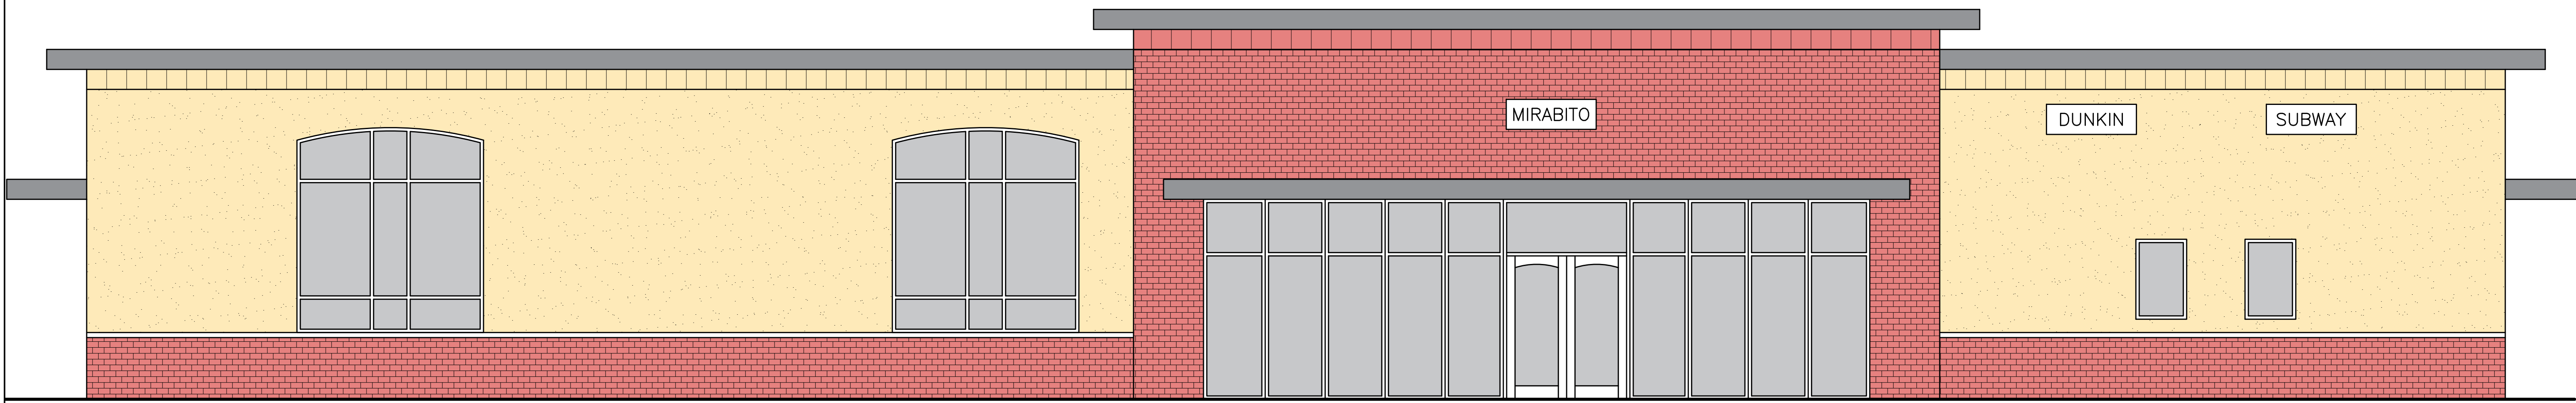

FRONT ELEVATION

Drawing Name:  
**PROPOSED FLOOR PLAN**

Project Location: PARISH  
 Project Name: NEW CONVENIENCE STORE FOR MIRABITO HOLDINGS INC.

NOTE:  
 THE CONTRACTOR SHALL VERIFY ALL DIMENSIONS PRIOR TO THE START OF CONSTRUCTION

PRELIMINARY SKETCH PLAN  
 NOT FOR CONSTRUCTION

Drawing Reference Number:  
**A-1**