

NEW POLE BARN HRC STORAGE BARN

117 ALBION CROSS ROAD, PARISH, NY 13131



LIST OF DRAWINGS :

- A-1 - TITLE SHEET
- A-2 - PLAN
- A-3 - ELEVATIONS
- A-4 - ELEVATION
- A-4 - SECTION


NEW POLE BARN
HRC STORAGE BARN
117 ALBION CROSS ROAD, PARISH, NY 13131

DRAWINGS PROVIDED BY:
Karni Cheney
Constantia, NY 13044
(315) 434-6142 -
kcheney@hkkarchitects.com

TITLE SHEET

09-22-25


A-1

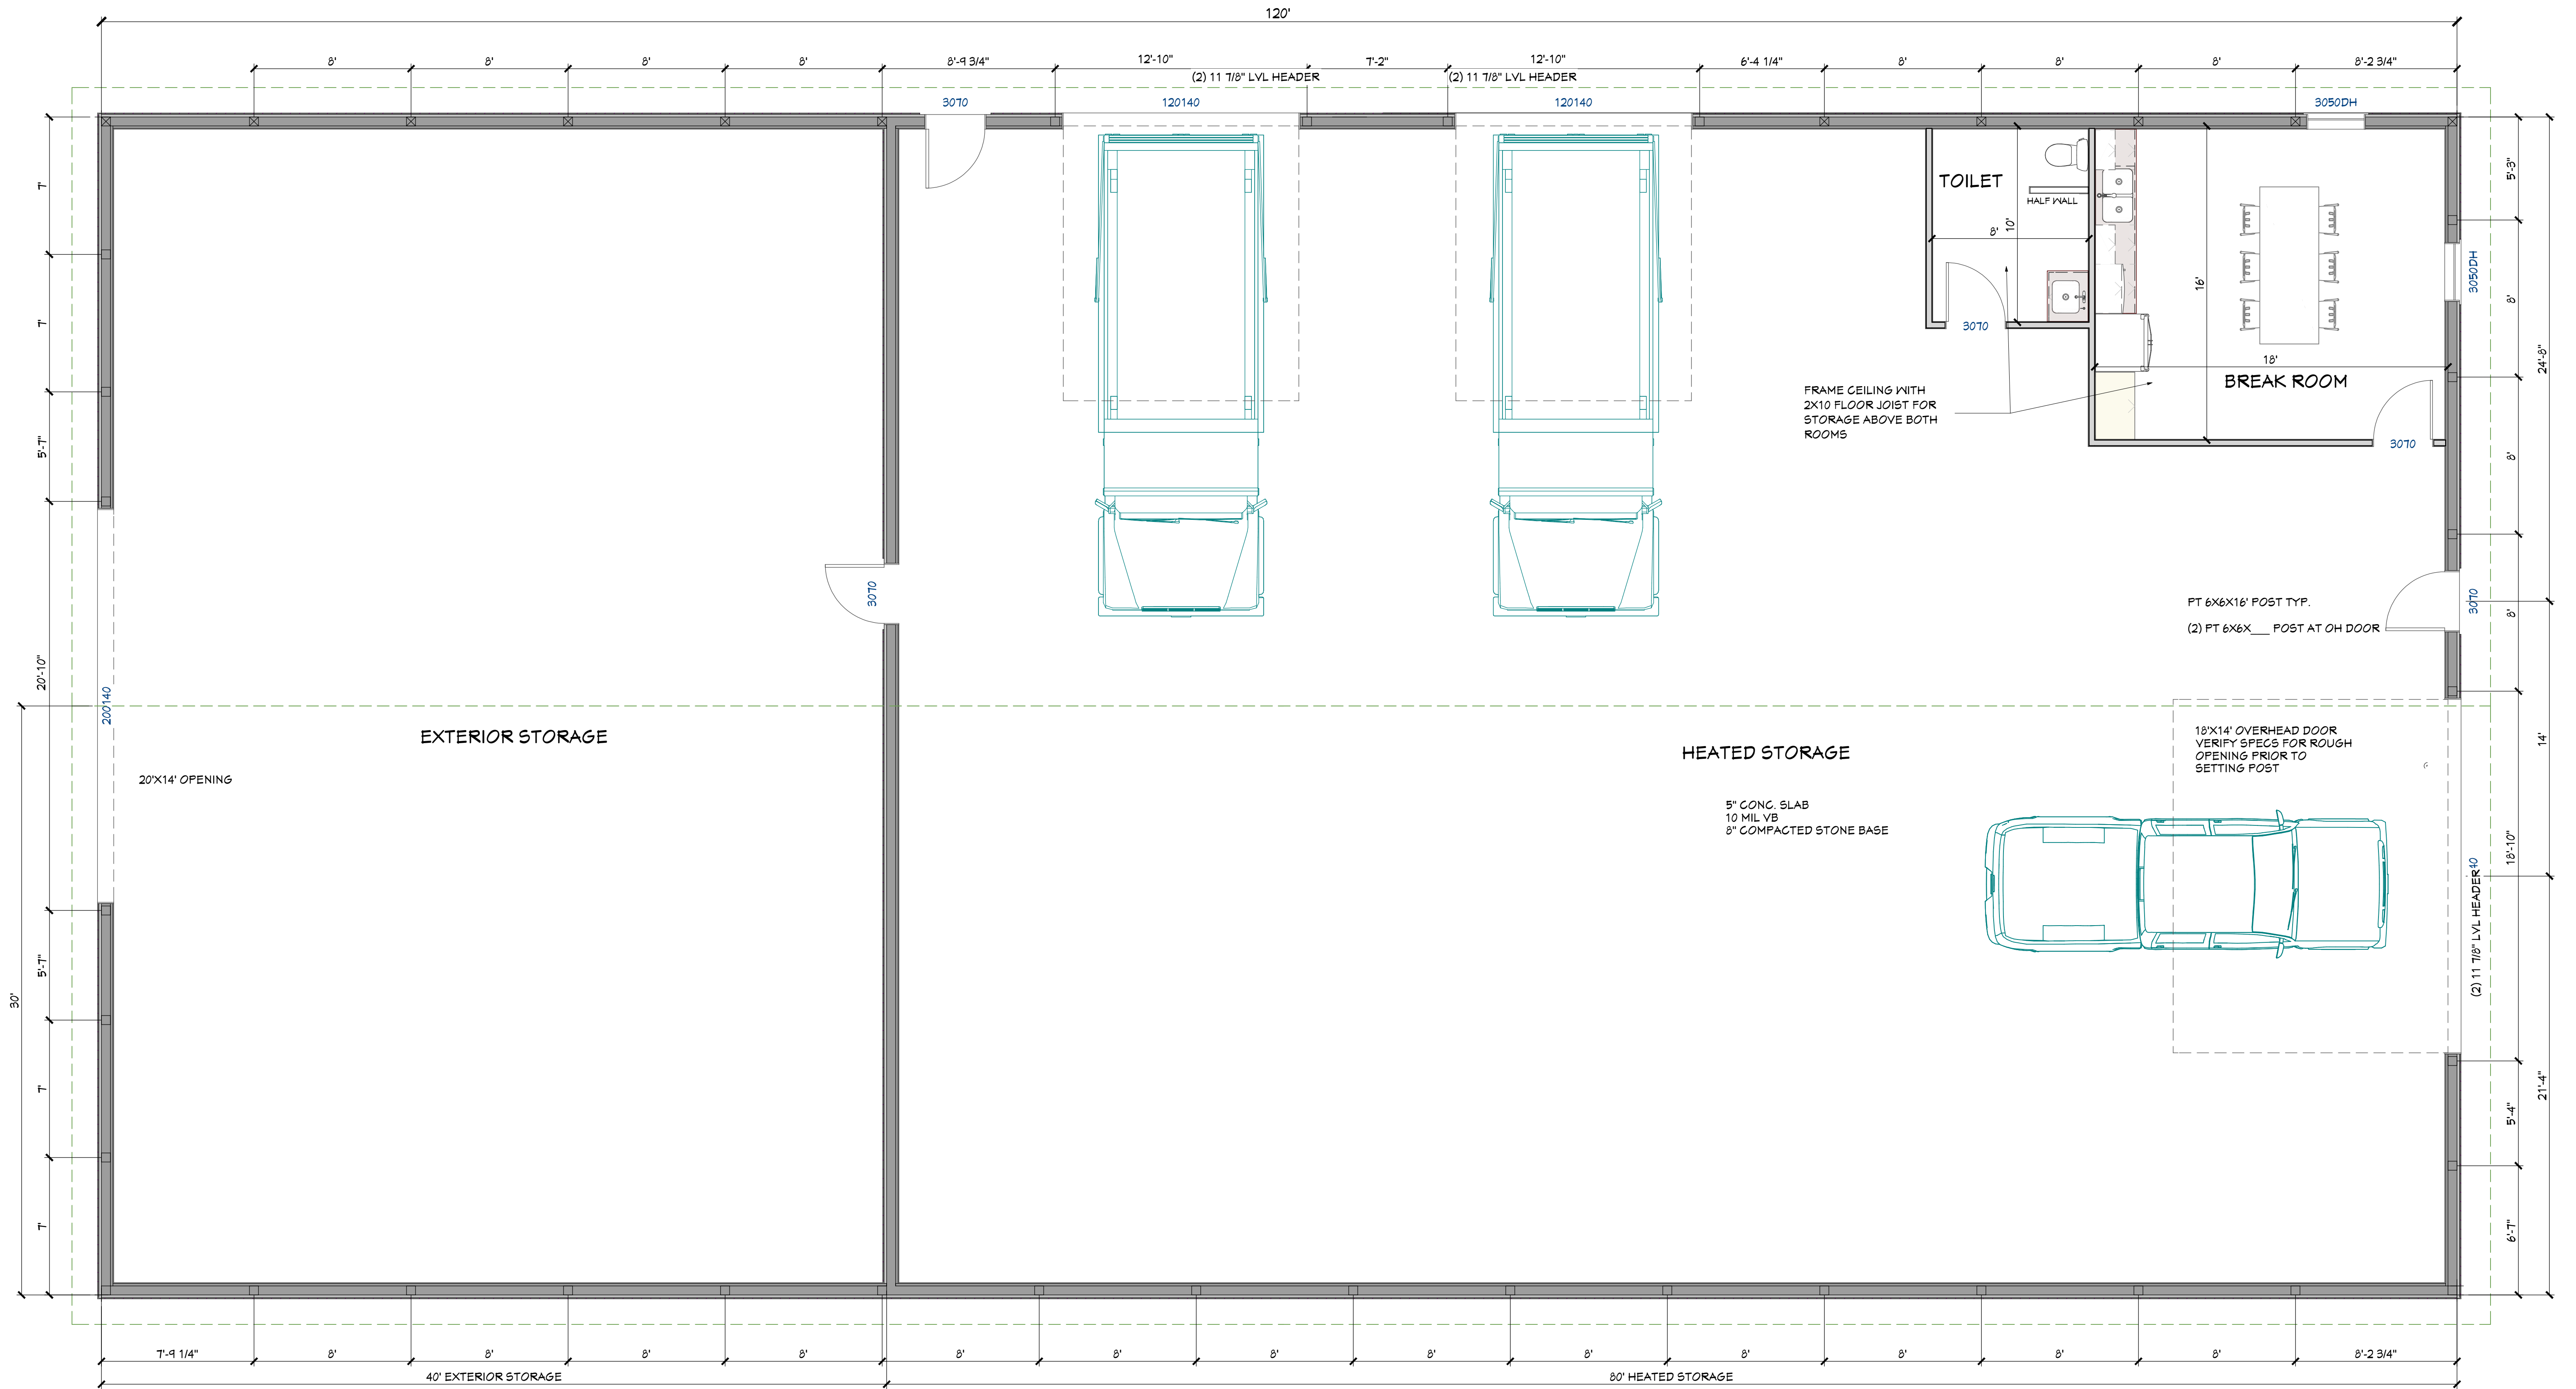

PLAN


09-22-25

A-2

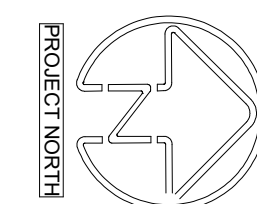

NEW POLE BARN
HRC STORAGE BARN
 117 ALBION CROSS ROAD, PARISH, NY 13131

DRAWINGS PROVIDED BY:
 Karri Cheney
 Constantia, NY 13044
 (315) 459-6142
 kcheney@hkkarchitects.com

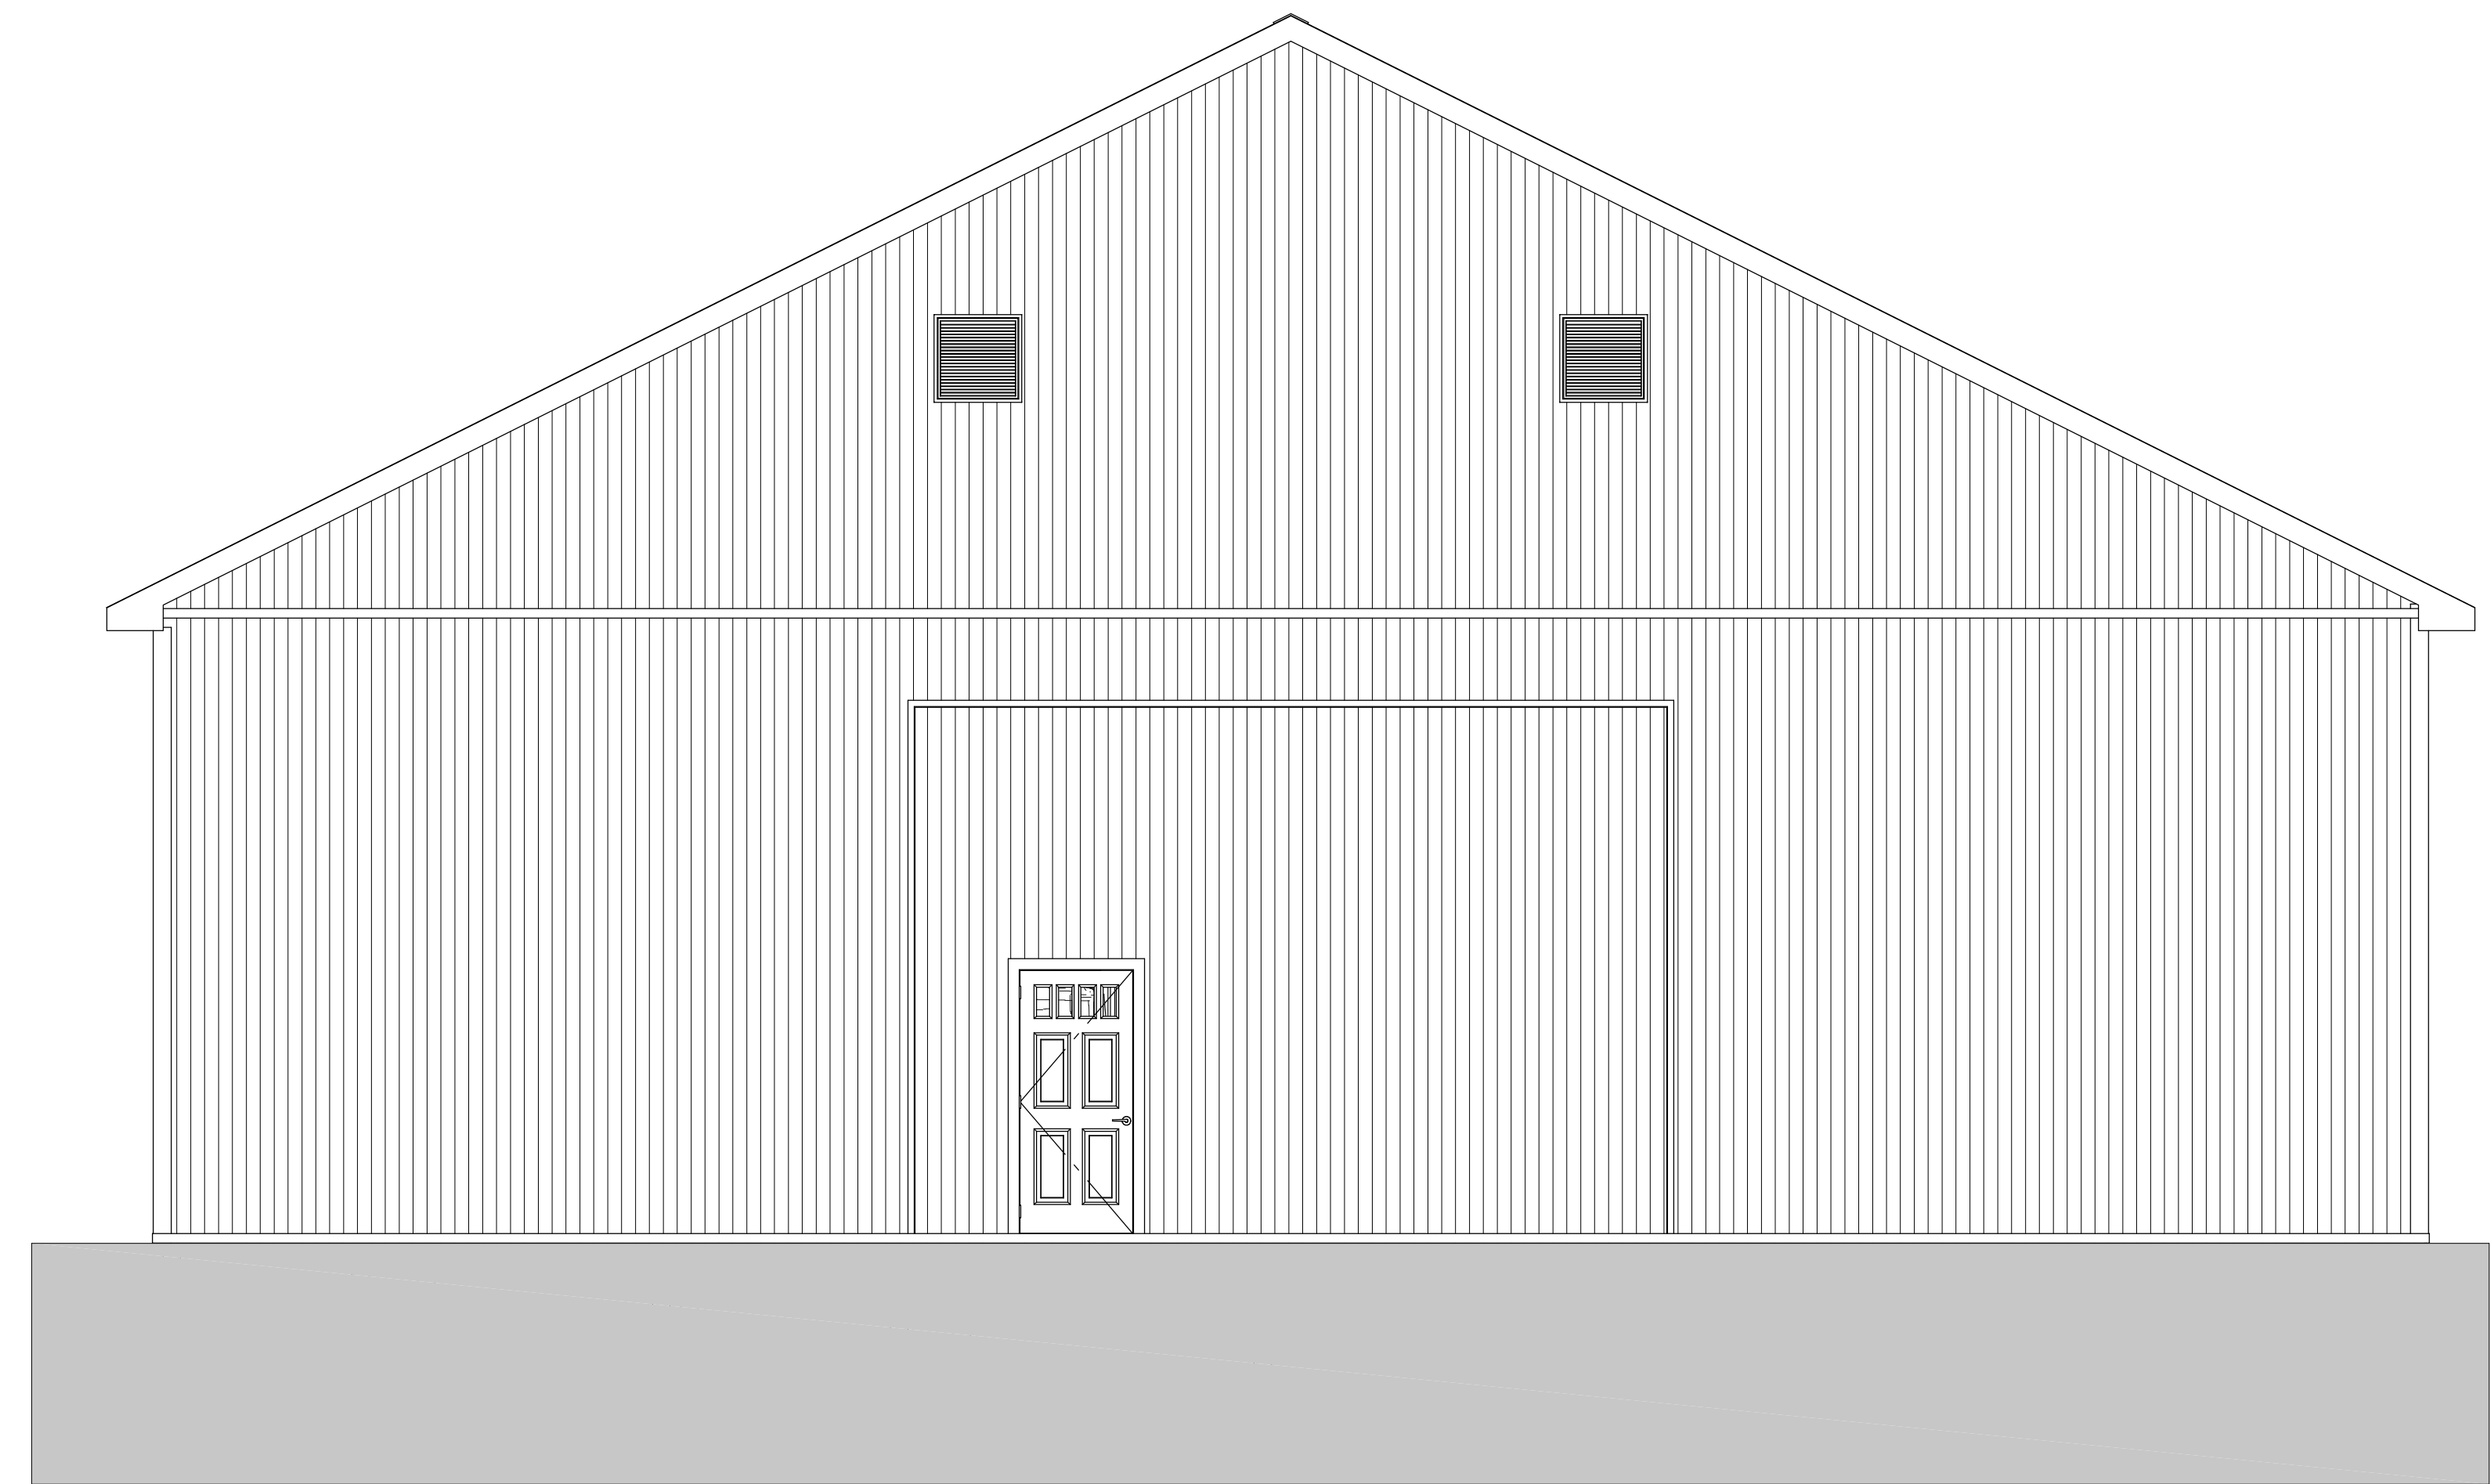


NEW POLE BARN
HRC STORAGE BARN
 117 ALBION CROSS ROAD, PARISH, NY 13131

DRAWINGS PROVIDED BY:
 Karri Cheney
 Constantia, NY 13044
 (315) 434-6142
 kcheney@hkkarchitects.com

ELEVATIONS

09-22-25

A-3

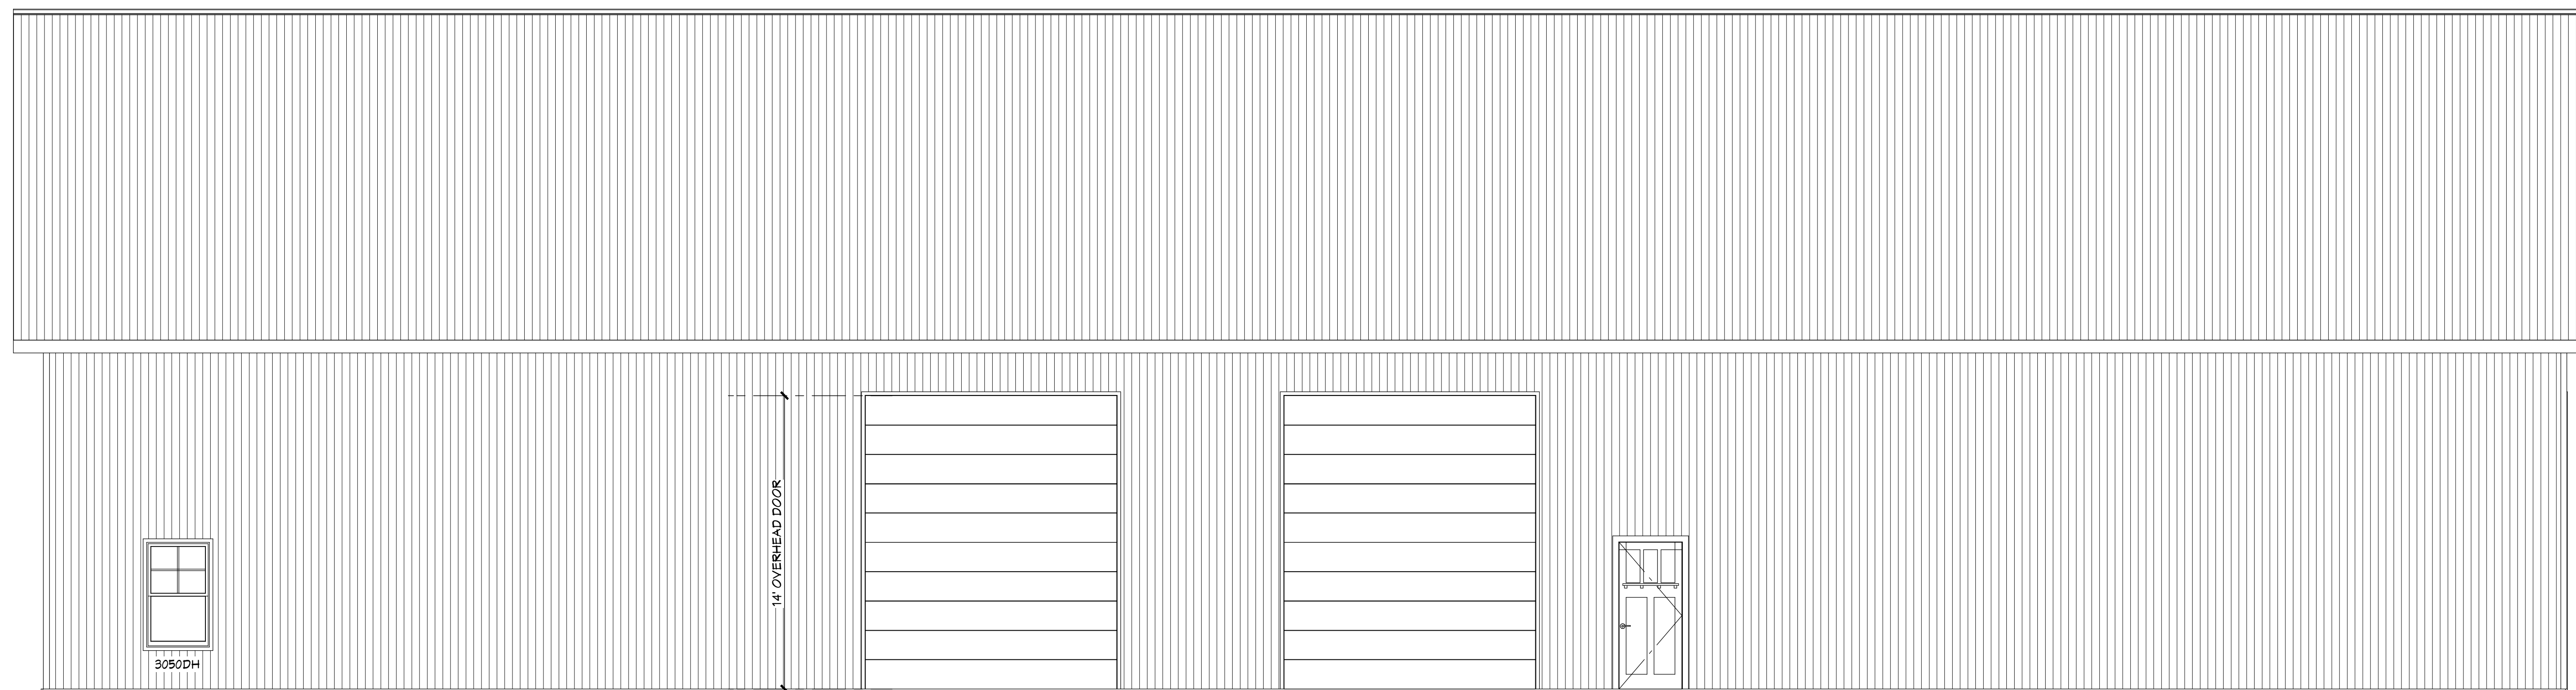


ELEVATIONS

09-22-25

A-4

NEW POLE BARN
HRC STORAGE BARN
117 ALBION CROSS ROAD, PARISH, NY 13131

DRAWINGS PROVIDED BY:
Karni Cheney
Constantia, NY 13044
(315) 434-6142
kcheney@hkkarchitects.com

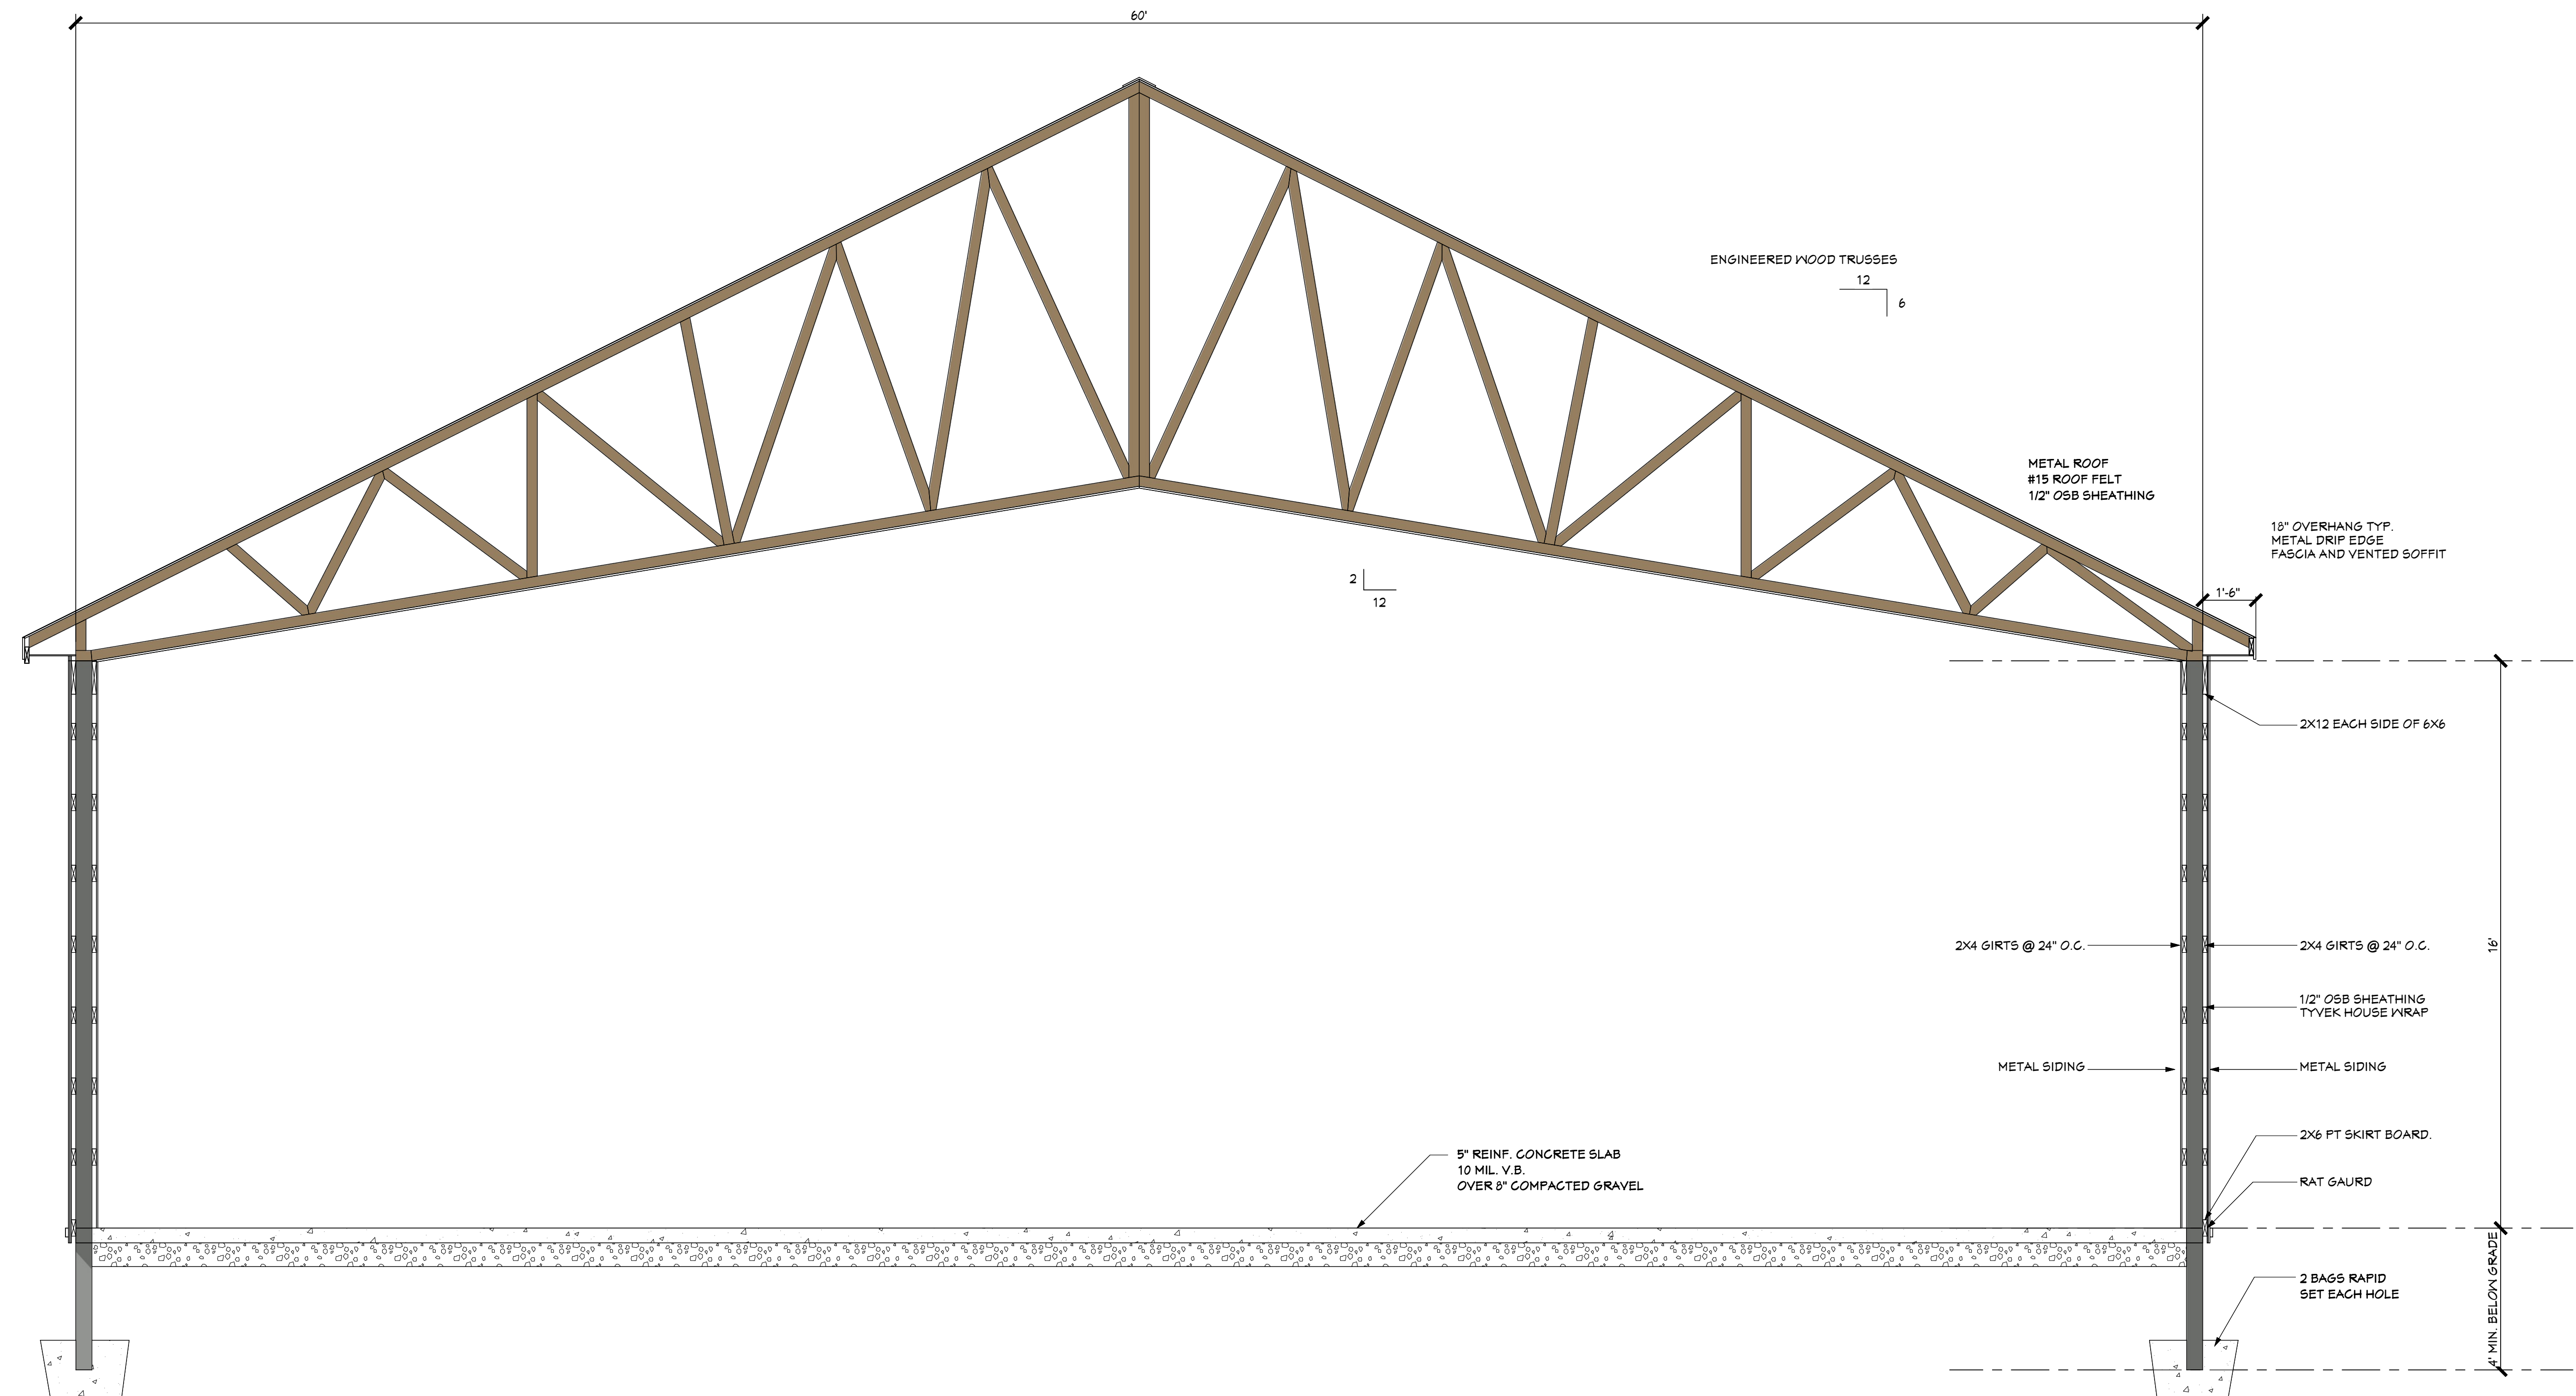

SECTION

09-22-25

A-5

NEW POLE BARN
HRC STORAGE BARN
 117 ALBION CROSS ROAD, PARISH, NY 13131

DRAWINGS PROVIDED BY:
 Karri Cheney
 Constantia, NY 13044
 (315) 459-5142
 kcheney@hkkarchitects.com